


RZUT IV-GO PIĘTRA 1:50

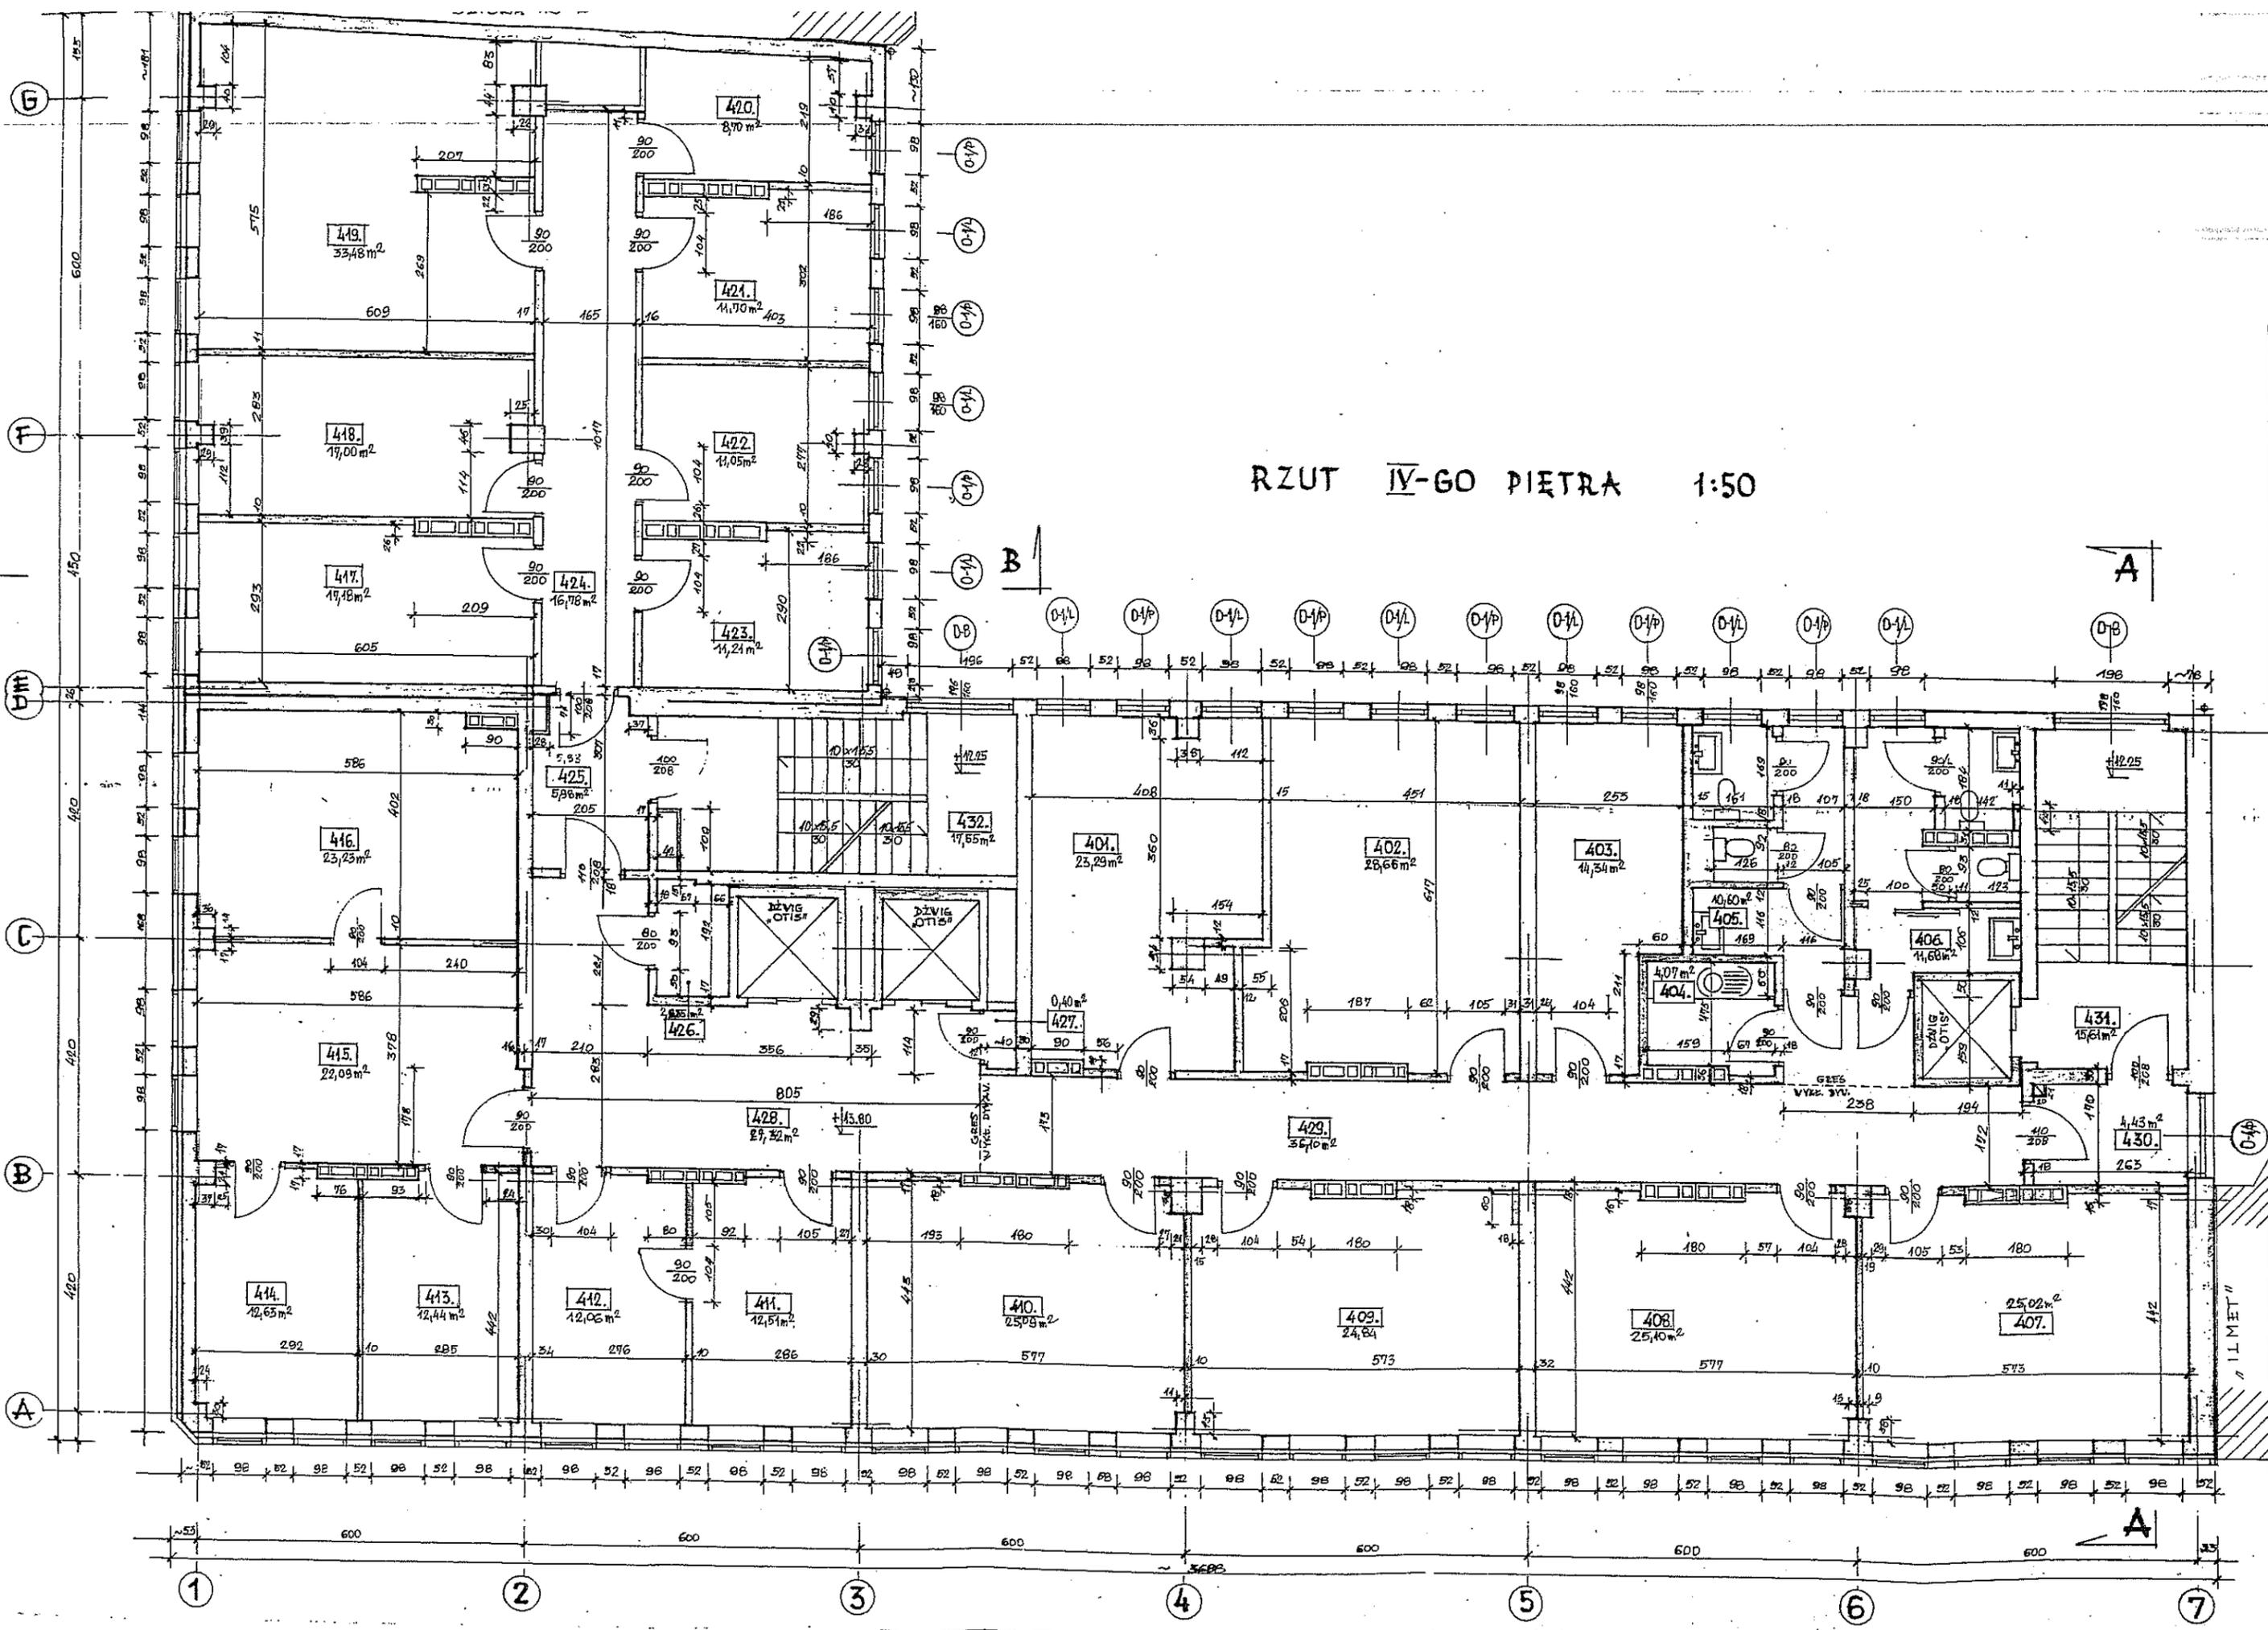

1 2 3 4 5 6 7

A B C D E F G

111 MET