


RZUT V-GO PIĘTRA 1:50

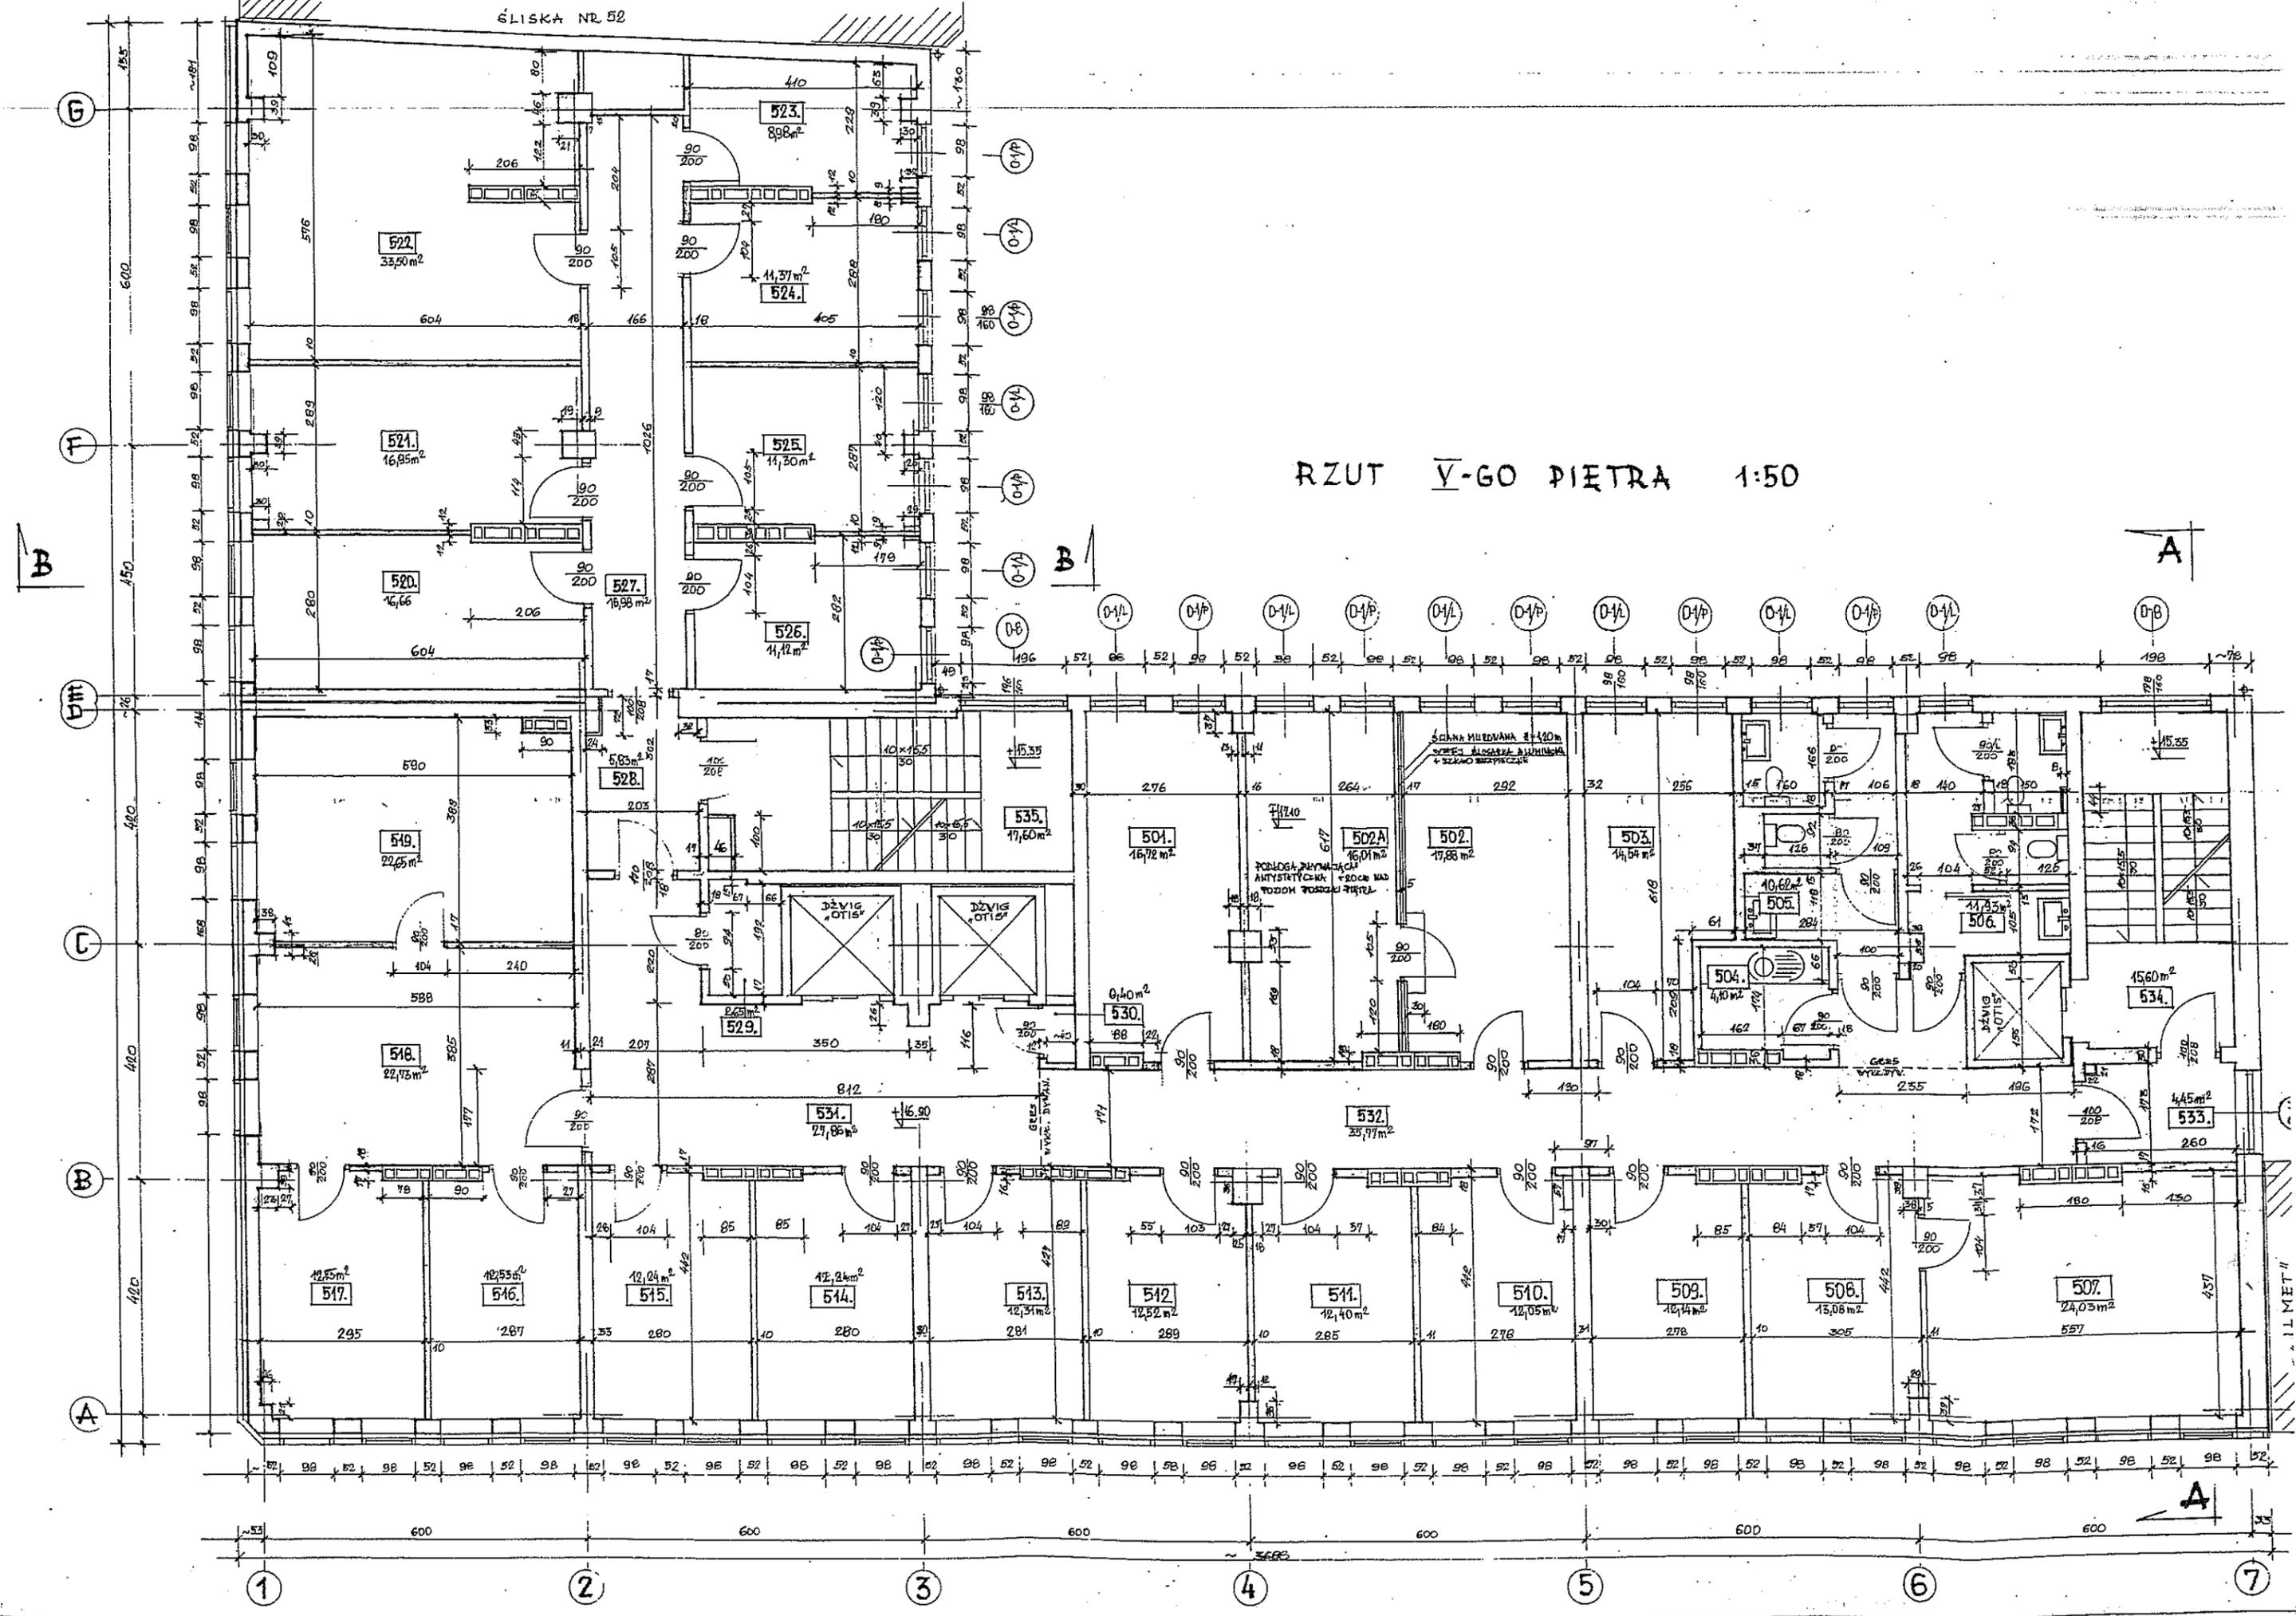

1:50

11 MET